



CONCRETE BLOCK REVETMENT FRONT VIEW

SCALE: 1/4" = 1'-0"

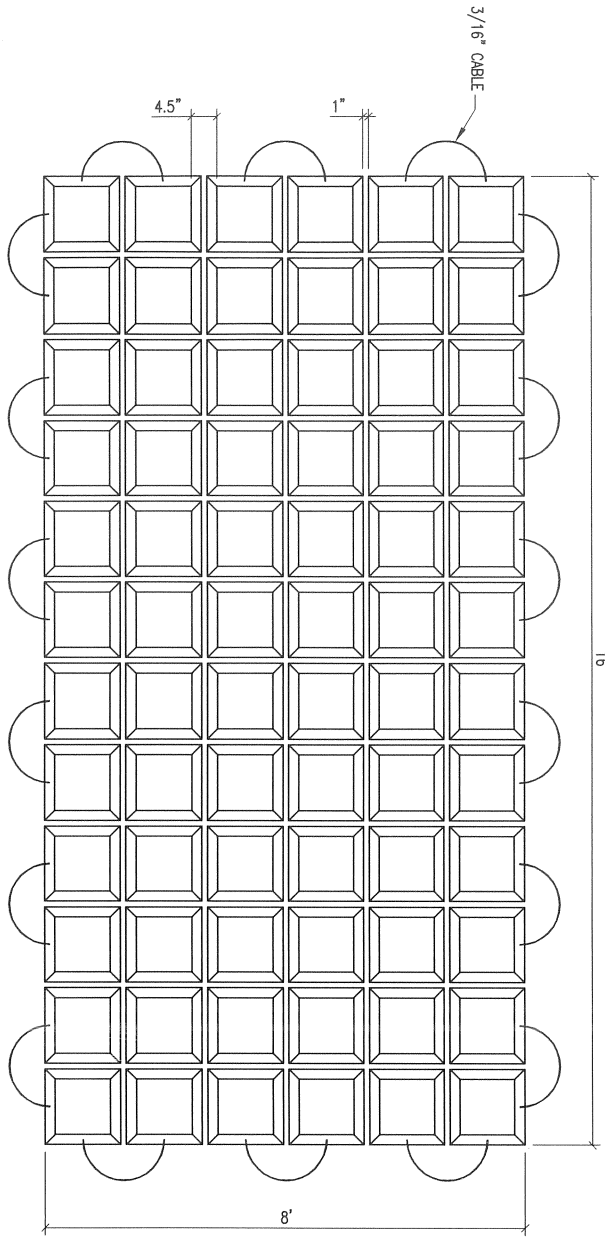


CONCRETE BLOCK REVETMENT

SCALE: 1/2" = 1'-0"

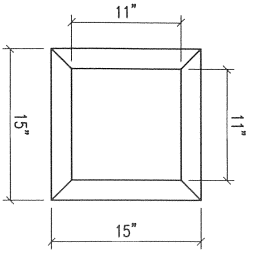


CONCRETE BLOCK FRONT VIEW

SCALE: 1/2" = 1'-0"

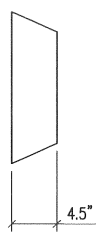

EROSION BLOCK SUPPLY		CBR SPECIFICATIONS	
MAT	AREA	8' X 16' OR 128 S.F.	
	WEIGHT	4500 LBS.	
	BLOCKS/MAT	72	
	LBS / SF.	35	
BLOCKS	SPACING AT BASE	1"	
	SPACING AT TOP	4.5"	
	WEIGHT/BLOCK	62.5 LBS.	
CABLE	SIZE	3/16"	
	TYPE	7X19	
	STRENGTH	4,200 LBS.	
	MATERIAL	GALVANIZED	
		STAINLESS ON SPECIAL ORDER	

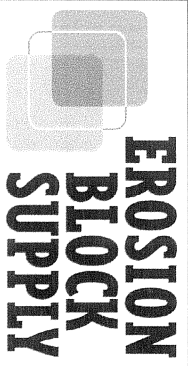

Office: 505-869-2440
Fax: 505-8699312

-SHEET NAME-		CONCRETE BLOCK SPECIFICATIONS	
-PROJECT NAME-		CONCRETE BLOCK REVETMENT	
-BUILDER-	-DATE-	-SHEET-	
EROSION BLOCK SUPPLY, INC.	03/31/2010	1	
-BUILDER ADDRESS-			
3681 HWY. 47			
BOSQUE FARMS, N.M. 87068			
		1 SHEET 4	